


SITE PLAN - DRIVEWAY ENTRANCE

RECEIVED: 14/09/2026

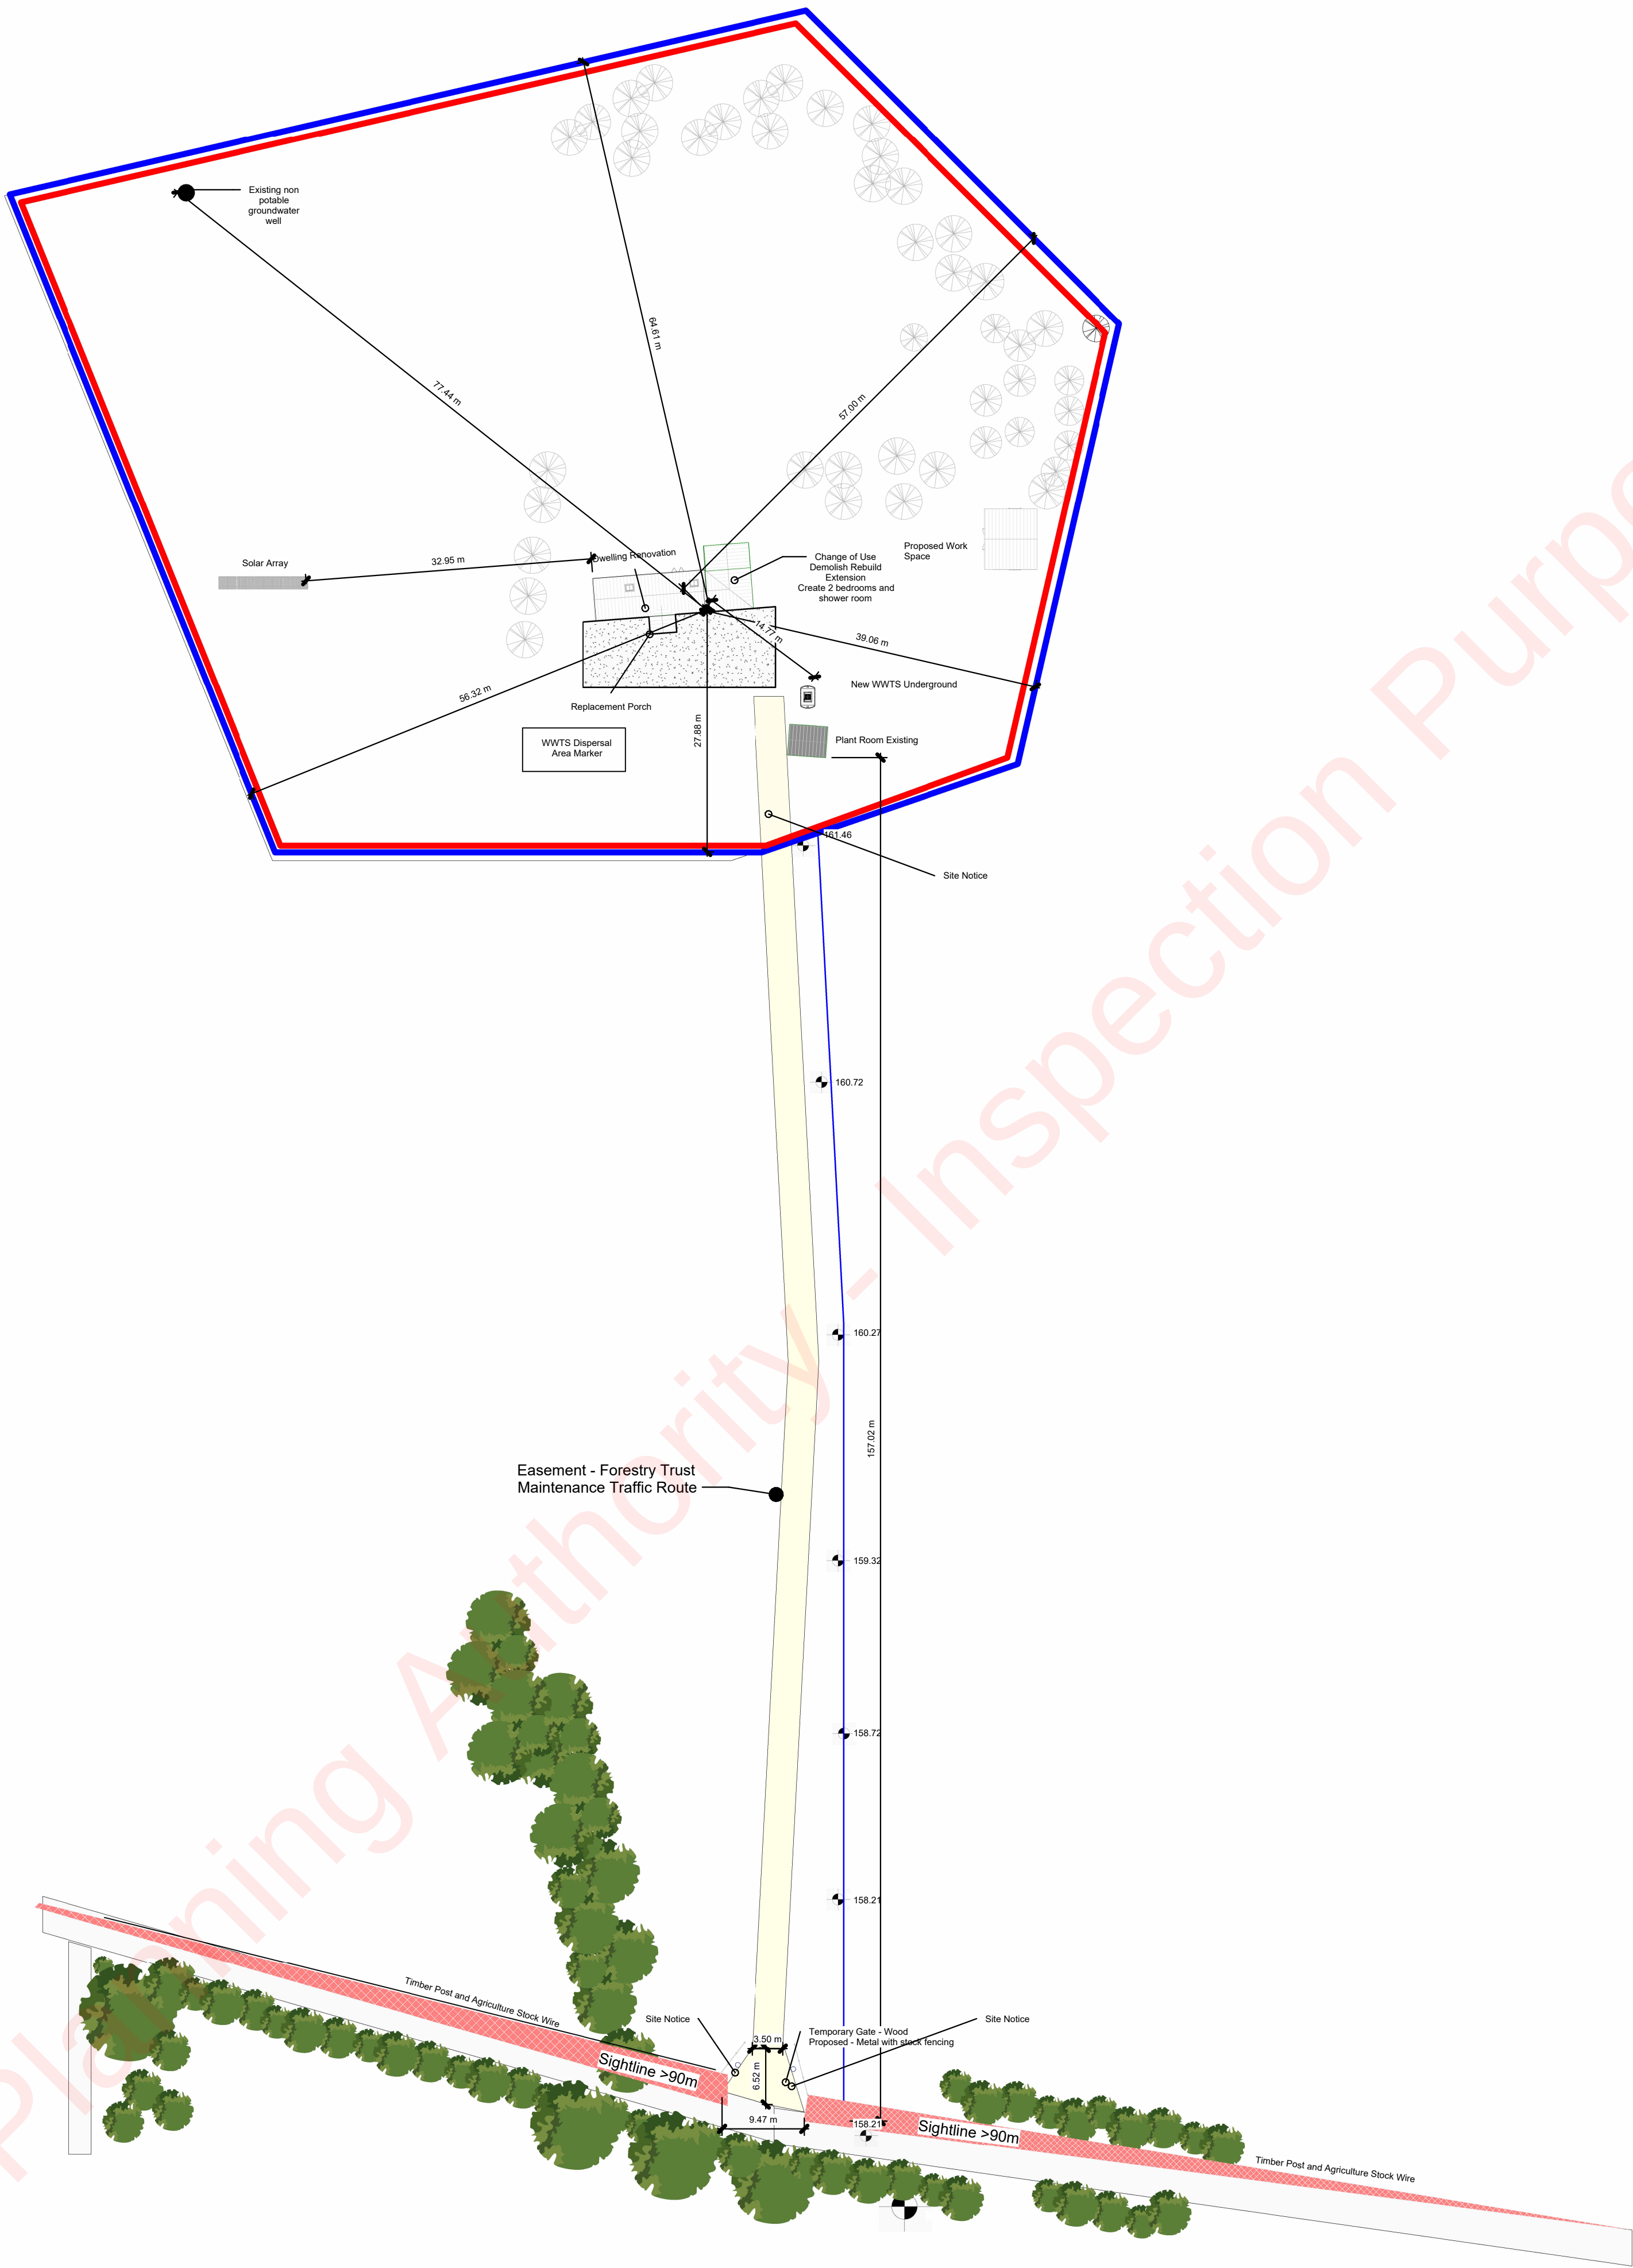

PROJECT		CLIENT		DATE		BY	
Tullynascreen, Dromahair, Co. Leitrim		Christopher Jones & Cheryl Povey		Sept 2026		JST	
Site Plan Driveway Entrance		1 : 500		2026			

NOTES

SITE PLAN SECONDARY - DETAIL OF DRIVEWAY

Driveway in excess of 160m, replicated core site plan to enable presentation of detail site entrance with site lines
Awaiting regulatory seasons to maintain hedges, trees and fence lines between public highway to fully reinstate an historical driveway opening
Driveway has interim aggregate base, again awaiting regulatory season to enable work on watercourses, ditches and other restorative works
The easement agreement between parties allows individuals or collectives works on the driveway entrance